


NICHOLSON
SHEFFIELD
ARCHITECTS
INC.

16-17 McCormick Redevelopment

OVERALL SITE PLAN

Project No.	16-17	Date	August 2016
Scale	1" = 90'-0"	Dwg. No.	A0
Drawn By	Designer		

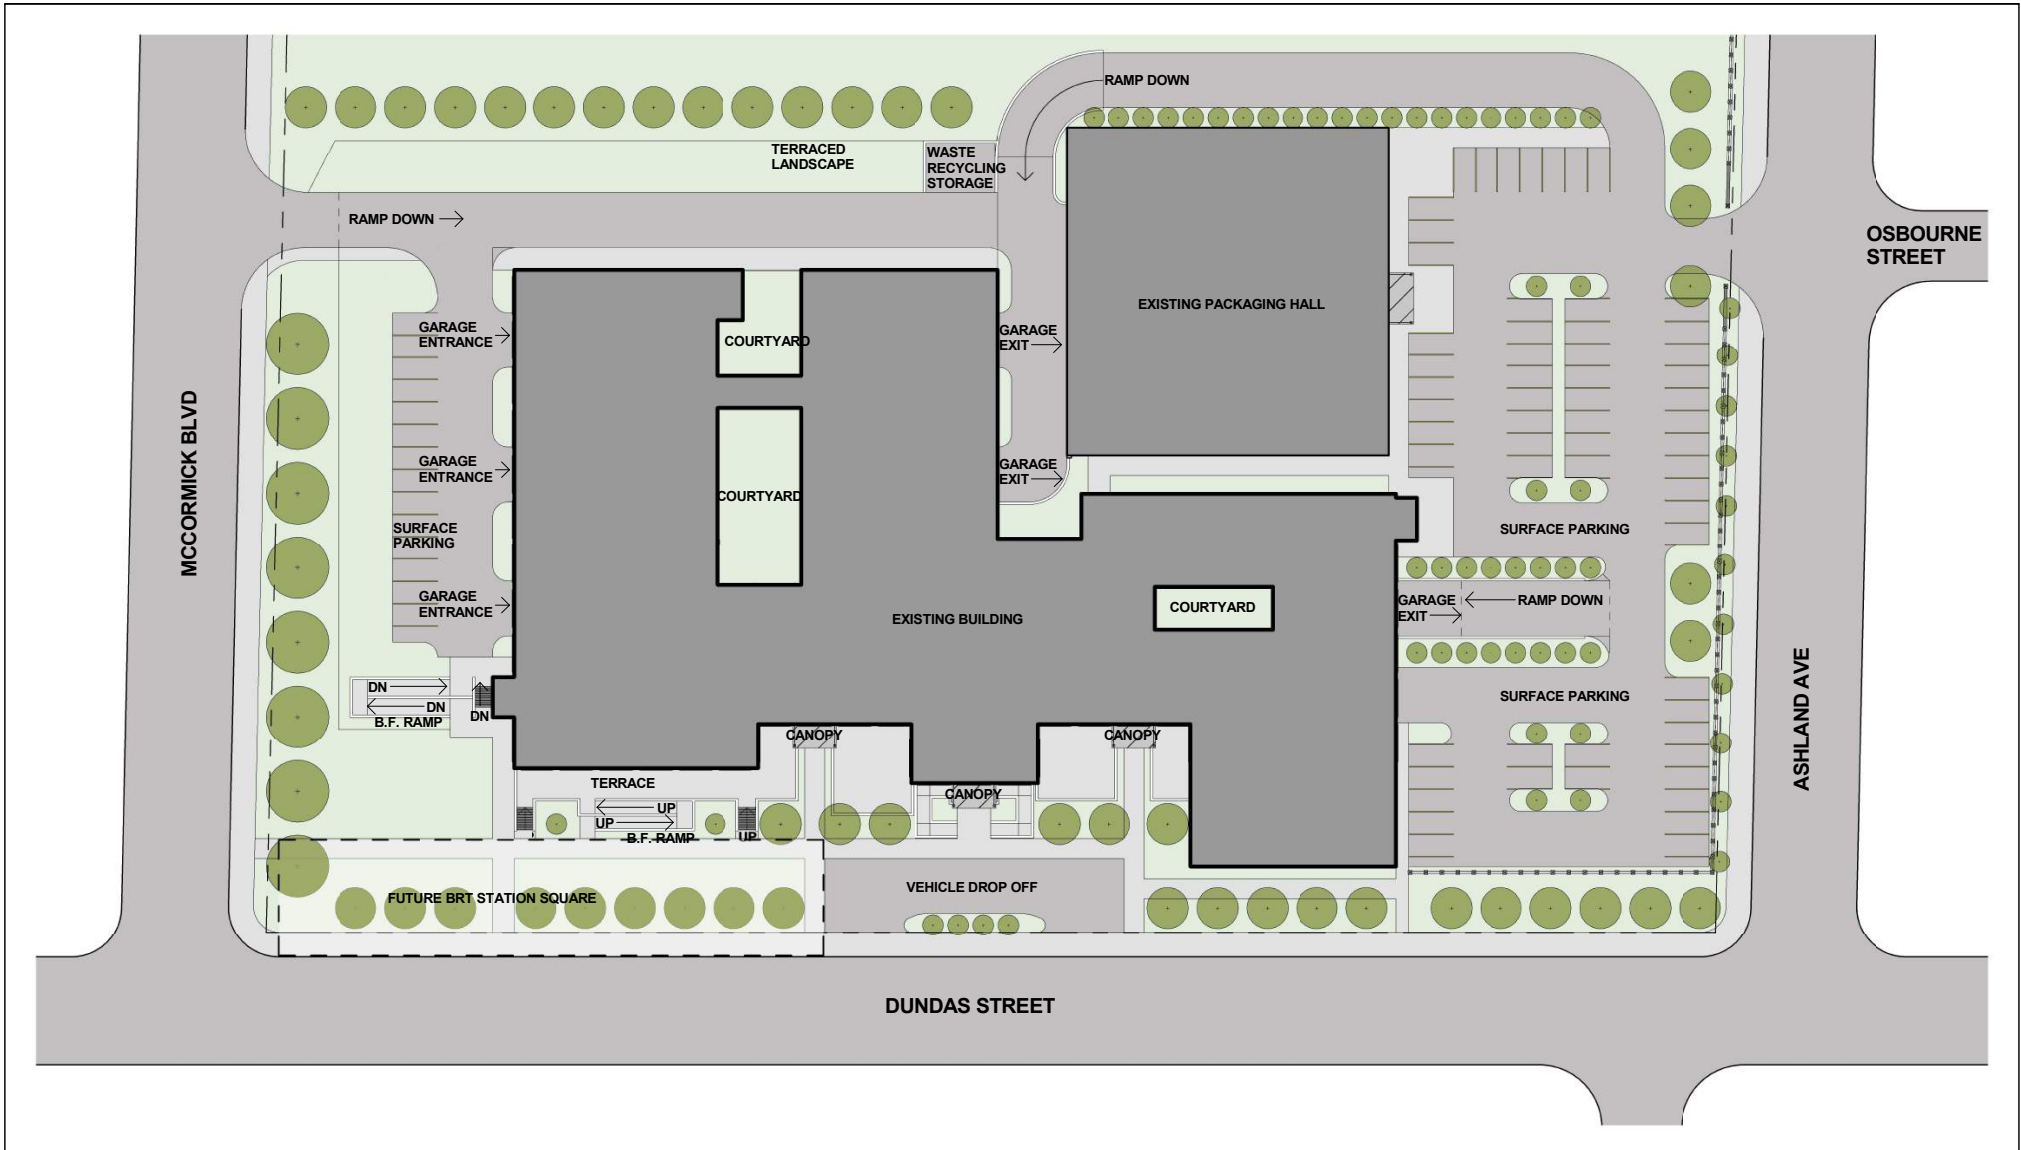

NICHOLSON
SHEFFIELD
ARCHITECTS
INC.

16-17 McCormick Redevelopment

ENLARGED SITE PLAN

Project No.	16-17	Date	August 2016
Scale	1" = 50'-0"	Dwg. No.	A1
Drawn By	EZW		